

# HotSpot EZ Exit Lighting Layouts

Visit [Fulham.com](http://Fulham.com) for full specs, instructions, and installation video.

## 2-foot, 10.4W luminaire (FHEZ10A24)


Layout		Avg Fc	Max Fc	Min Fc	Avg/Min	Max/Min
A	60' x 6' hallway, 12' ceiling, 1 x 2' luminaire, black walls (50% reflectance)	1.26	3.8	0.1	12.6	38
B	60' x 6' hallway, 12' ceiling, 2 x 2' luminaires, black walls (50% reflectance)	2.46	4.1	1	2.46	4.1
C	60' x 6' hallway, 12' ceiling, 2 x 2' luminaires, beige walls (70% reflectance)	5.26	8.3	2.5	2.1	3.32
D	80' x 6' hallway, 12' ceiling, 2 x 2' luminaires, black walls (50% reflectance)	1.94	4.2	0.5	3.88	8.4
E	80' x 6' hallway, 12' ceiling, 2 x 2' luminaires, beige walls (70% reflectance)	2.59	5.4	0.8	3.24	6.75
F	100' x 10' hallway, 9' ceiling, 2 x 2' luminaires, black walls (50% reflectance)	1.73	6.1	0.2	8.65	30.50
G	100' x 10' hallway, 9' ceiling, 4 x 2' luminaires, black walls (50% reflectance)	4.10	11.3	0.9	4.56	12.56

## 4-foot, 17W luminaire (FHEZ17A48)

Layout		Avg Fc	Max Fc	Min Fc	Avg/Min	Max/Min
H	60' x 6' hallway, 15' ceiling, 1 x 4' luminaire, black walls (50% reflectance)	1.65	4.1	0.2	8.25	20.5
I	60' x 6' hallway, 15' ceiling, 2 x 4' luminaires, black walls (50% reflectance)	3.15	4.3	1.7	1.85	2.53
J	60' x 6' hallway, 15' ceiling, 2 x 4' luminaires, beige walls (70% reflectance)	4.21	5.6	2.4	1.75	2.33
K	80' x 6' hallway, 15' ceiling, 2 x 4' luminaires, black walls (50% reflectance)	2.49	4.5	0.8	3.11	5.63
L	80' x 6' hallway, 15' ceiling, 2 x 4' luminaires, beige walls (70% reflectance)	3.35	5.8	1.3	2.58	4.46
M	100' x 10' hallway, 9' ceiling, 3 x 4' luminaires, black walls (50% reflectance)	4.29	10.0	0.8	5.36	12.50
N	100' square, 25' ceiling, 6 x 4' luminaires, black walls (50% reflectance)	1.1	1.6	0.5	2.2	3.2


## Layout A

60' x 6' hallway, 12' ceiling, 1 x 2' luminaire, black walls (50% reflectance)

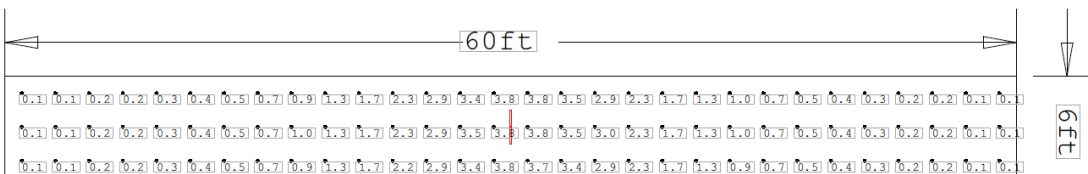

## Layout B

60' x 6' hallway, 12' ceiling, 2 x 2' luminaires, black walls (50% reflectance)

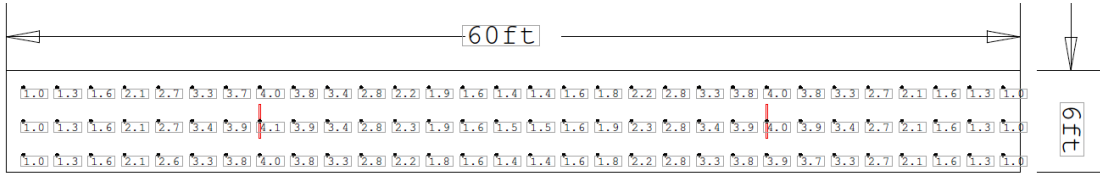


## Layout C

60' x 6' hallway, 12' ceiling, 2 x 2' luminaires, beige walls (70% reflectance)




## Layout D

80' x 6' hallway, 12' ceiling, 2 x 2' luminaires, black walls (50% reflectance)

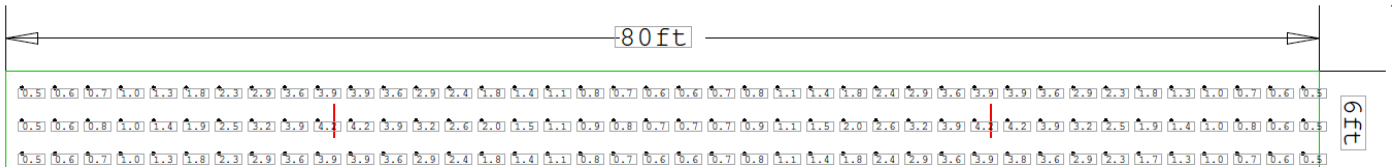


## Layout E

80' x 6' hallway, 12' ceiling, 2 x 2' luminaires, beige walls (70% reflectance)

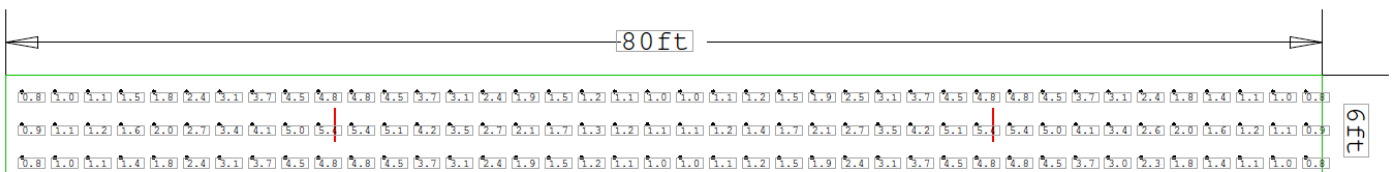


## Layout F

100' x 10' hallway, 9' ceiling, 2 x 2' luminaires, black walls (50% reflectance)

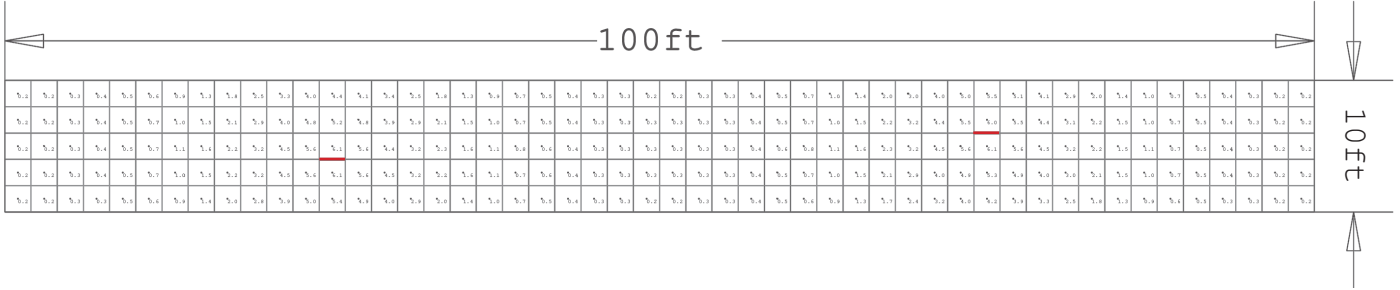


## Layout G

100' x 10' hallway, 9' ceiling, 4 x 2' luminaires, black walls (50% reflectance)

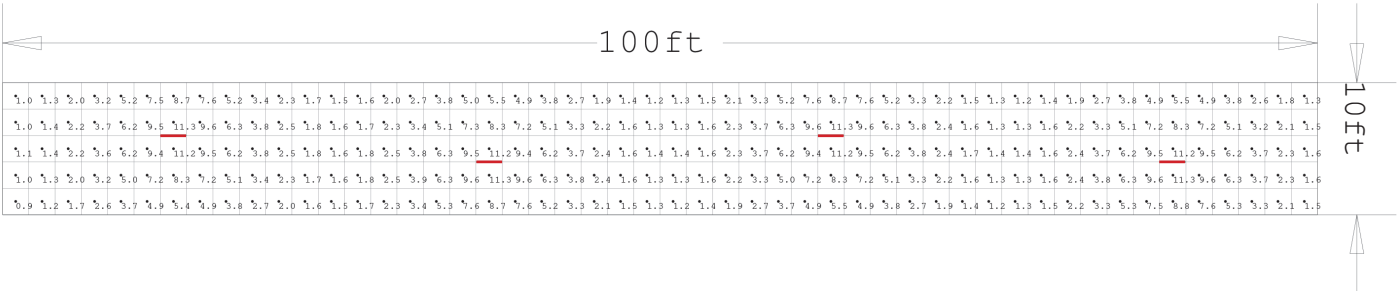


## Layout H

60' x 6' hallway, 15' ceiling, 1 x 4' luminaire, black walls (50% reflectance)

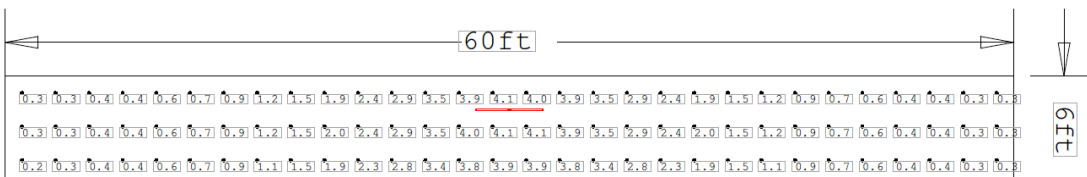


## Layout I

60' x 6' hallway, 15' ceiling, 2 x 4' luminaires, black walls (50% reflectance)

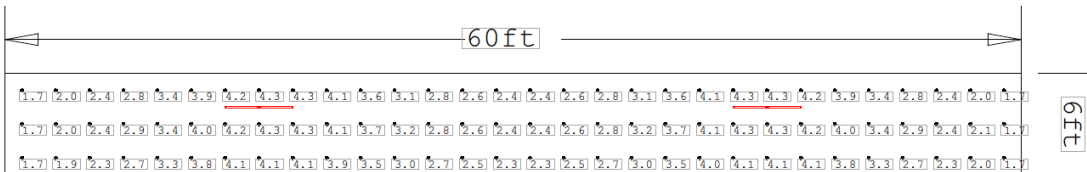


## Layout J

60' x 6' hallway, 15' ceiling, 2 x 4' luminaires, beige walls (70% reflectance)

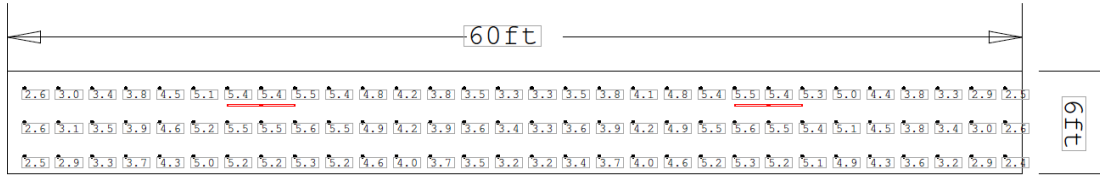


## Layout K

80' x 6' hallway, 15' ceiling, 2 x 4' luminaires, black walls (50% reflectance)

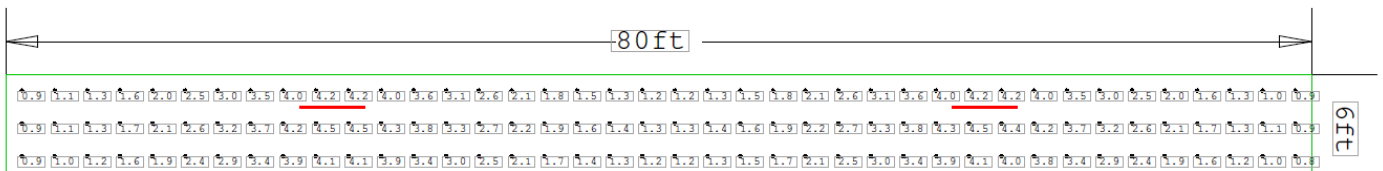


## Layout L

80' x 6' hallway, 15' ceiling, 2 x 4' luminaires, beige walls (70% reflectance)

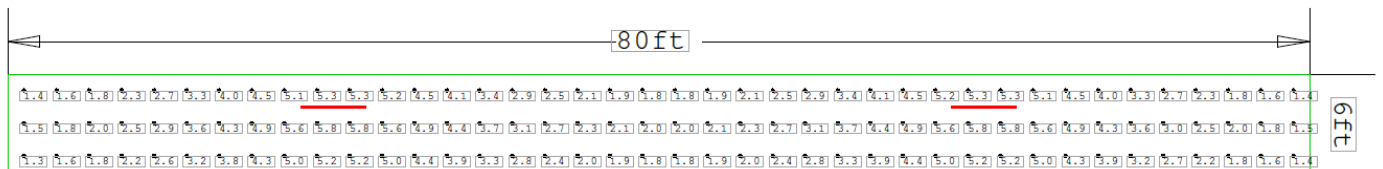

## Layout M

100' x 10' hallway, 9' ceiling, 3 x 4' luminaires, black walls (50% reflectance)

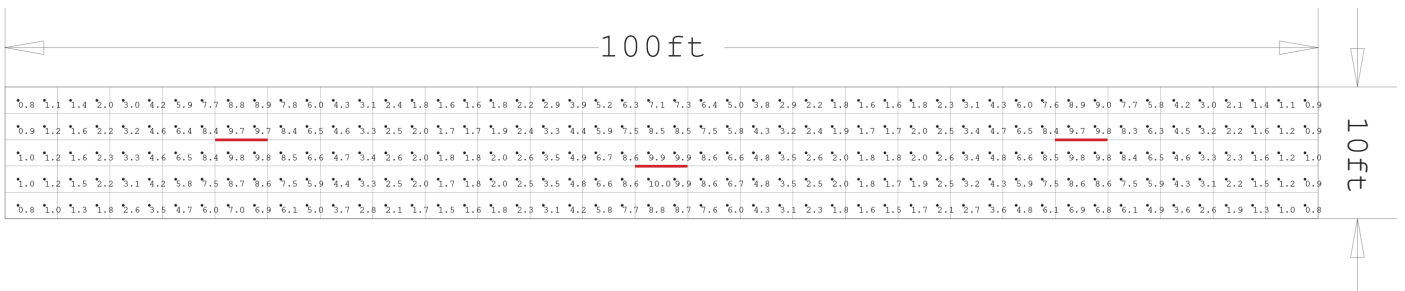

## Layout N

Highbay application: 100' square, 25' ceiling, 6x 4' luminaires, black walls (50% reflectance)

